



Straumshaugane

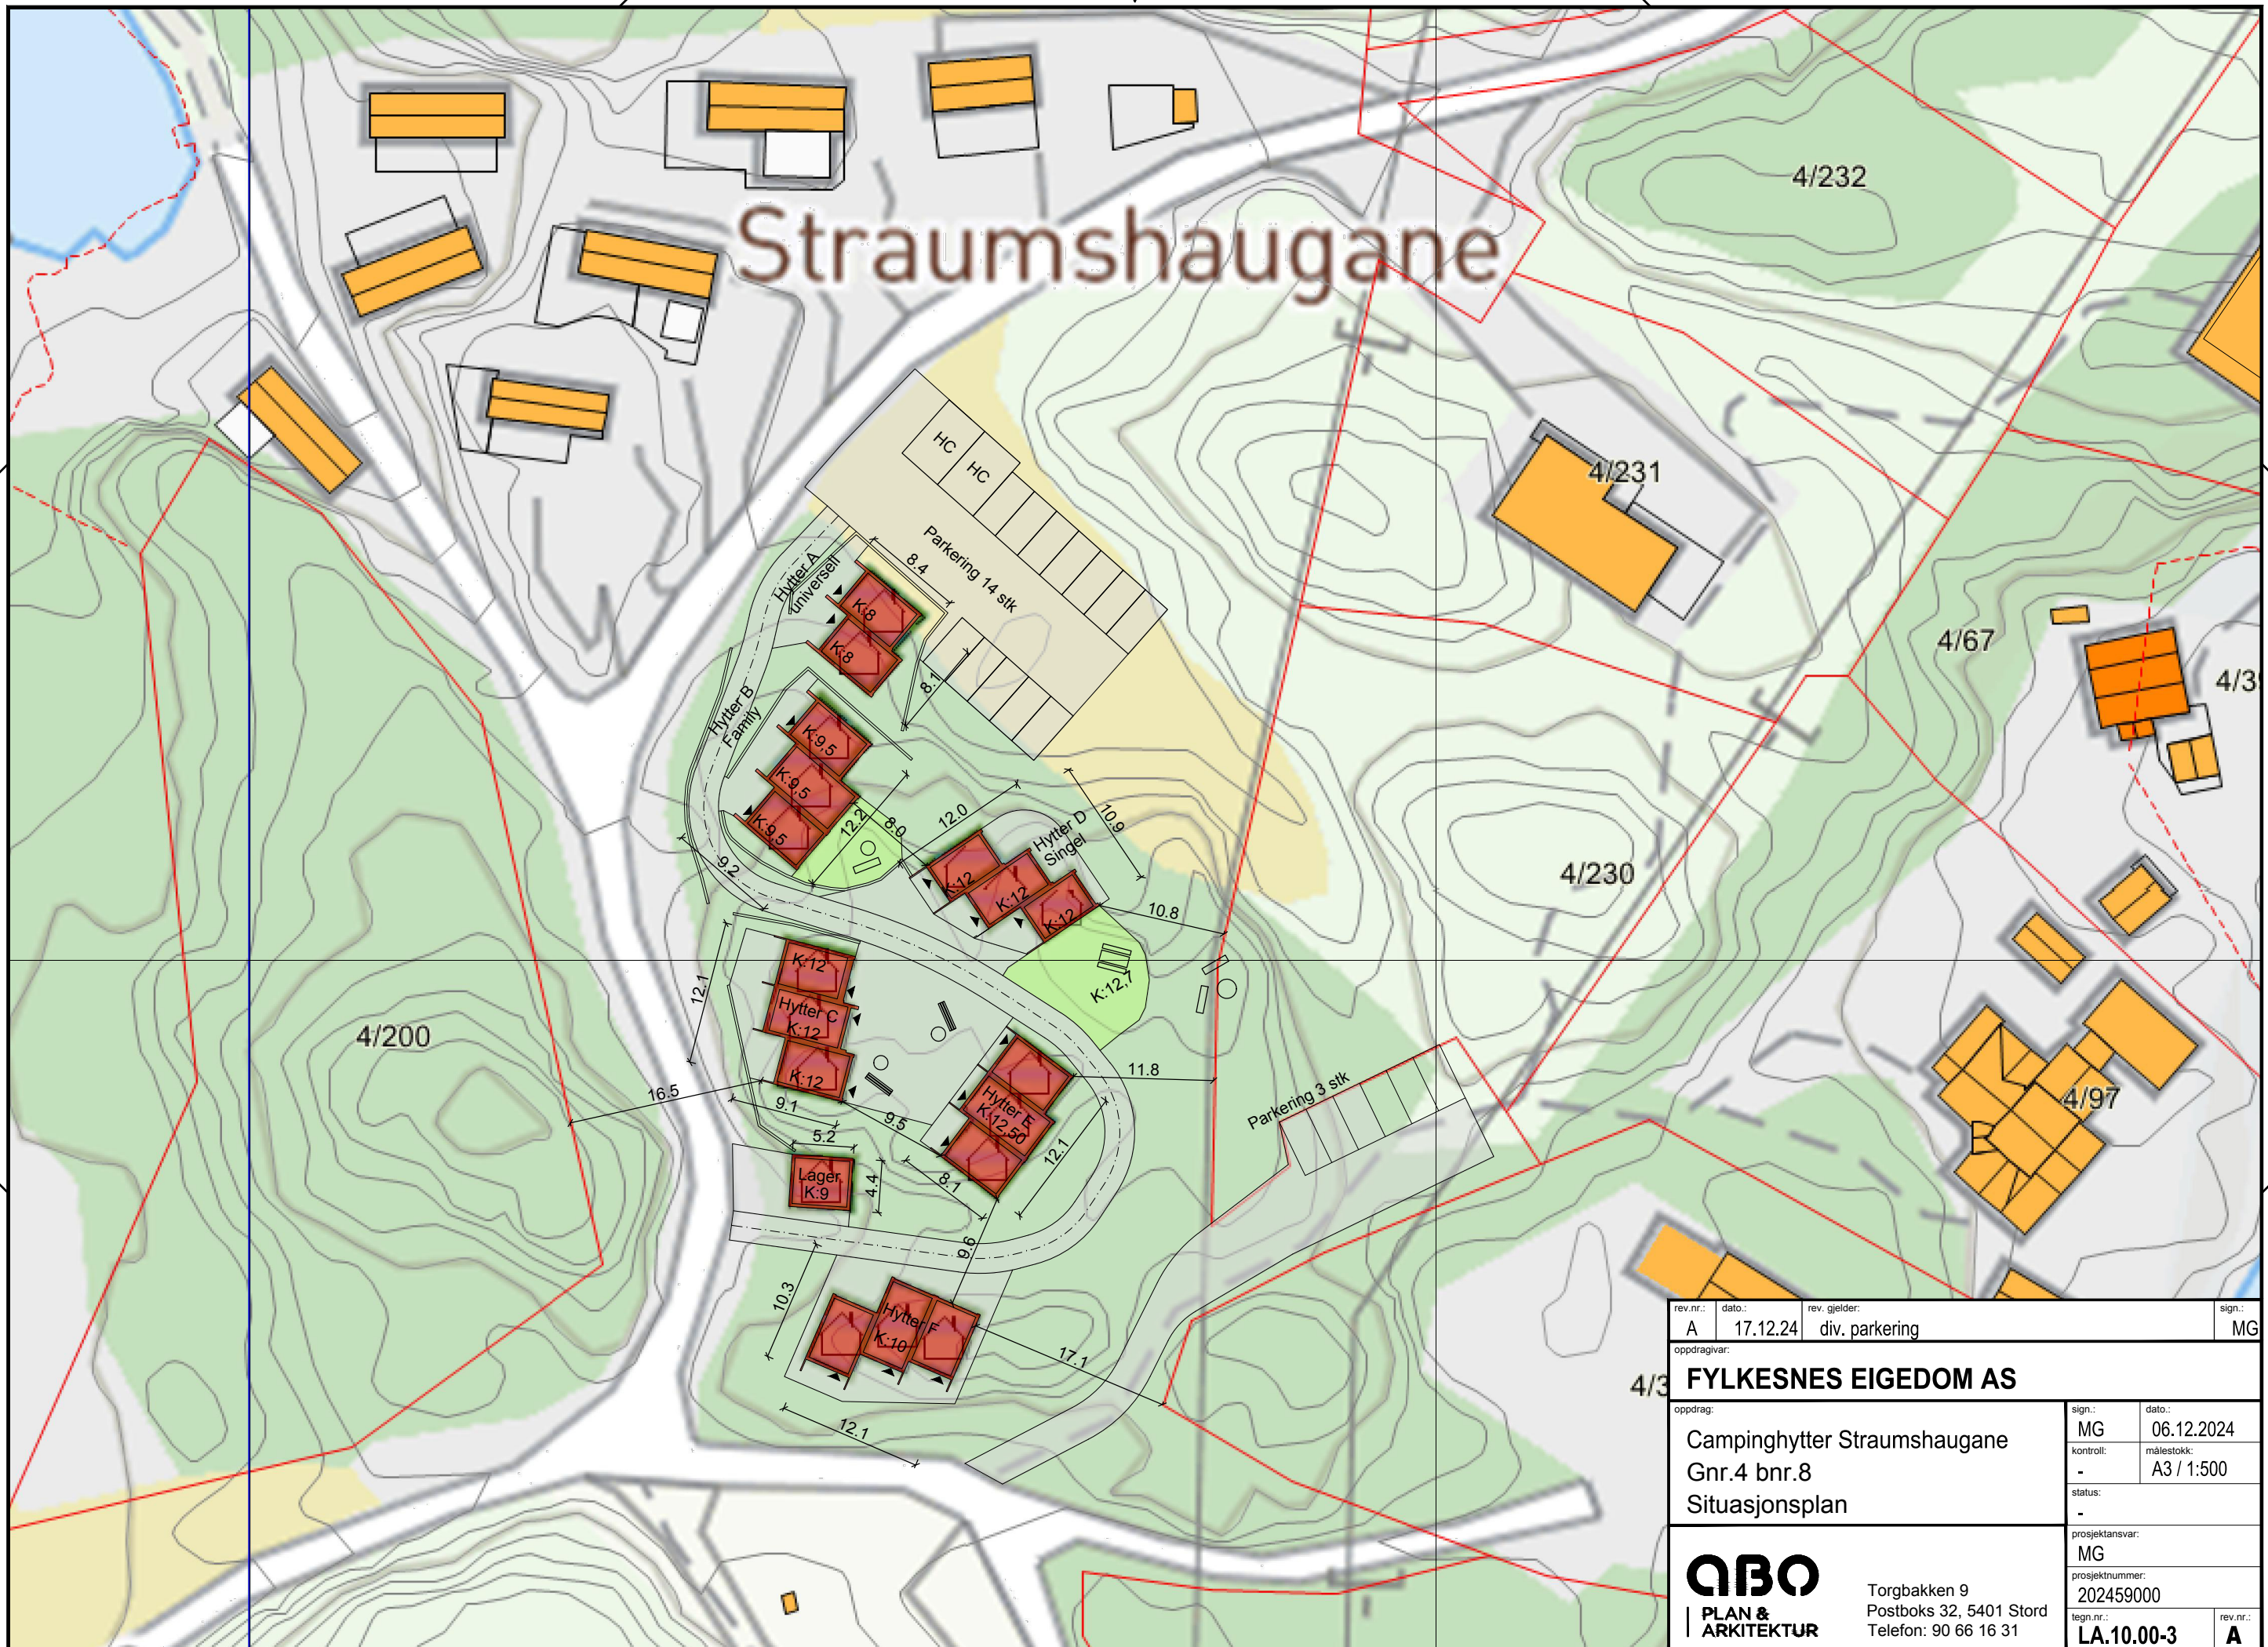

rev.nr.: A	dato.: 17.12.24	rev. gjelder: div. parkering	sign.: MG
opdragsgiver: 4/3 FYLKESNES EIGEDOM AS			
opdrag: Campinghytter Straumshaugane Gnr.4 bnr.8 Situasjonsplan		sign.: MG	dato.: 06.12.2024
		kontroll: -	målestokk: A3 / 1:500
		status: -	
 PLAN & ARKITEKTUR		prosjektansvar: MG prosjektnummer: 202459000 tegn.nr.: LA.10.00-3 rev.nr.: A	
Torgbakken 9 Postboks 32, 5401 Stord Telefon: 90 66 16 31			