


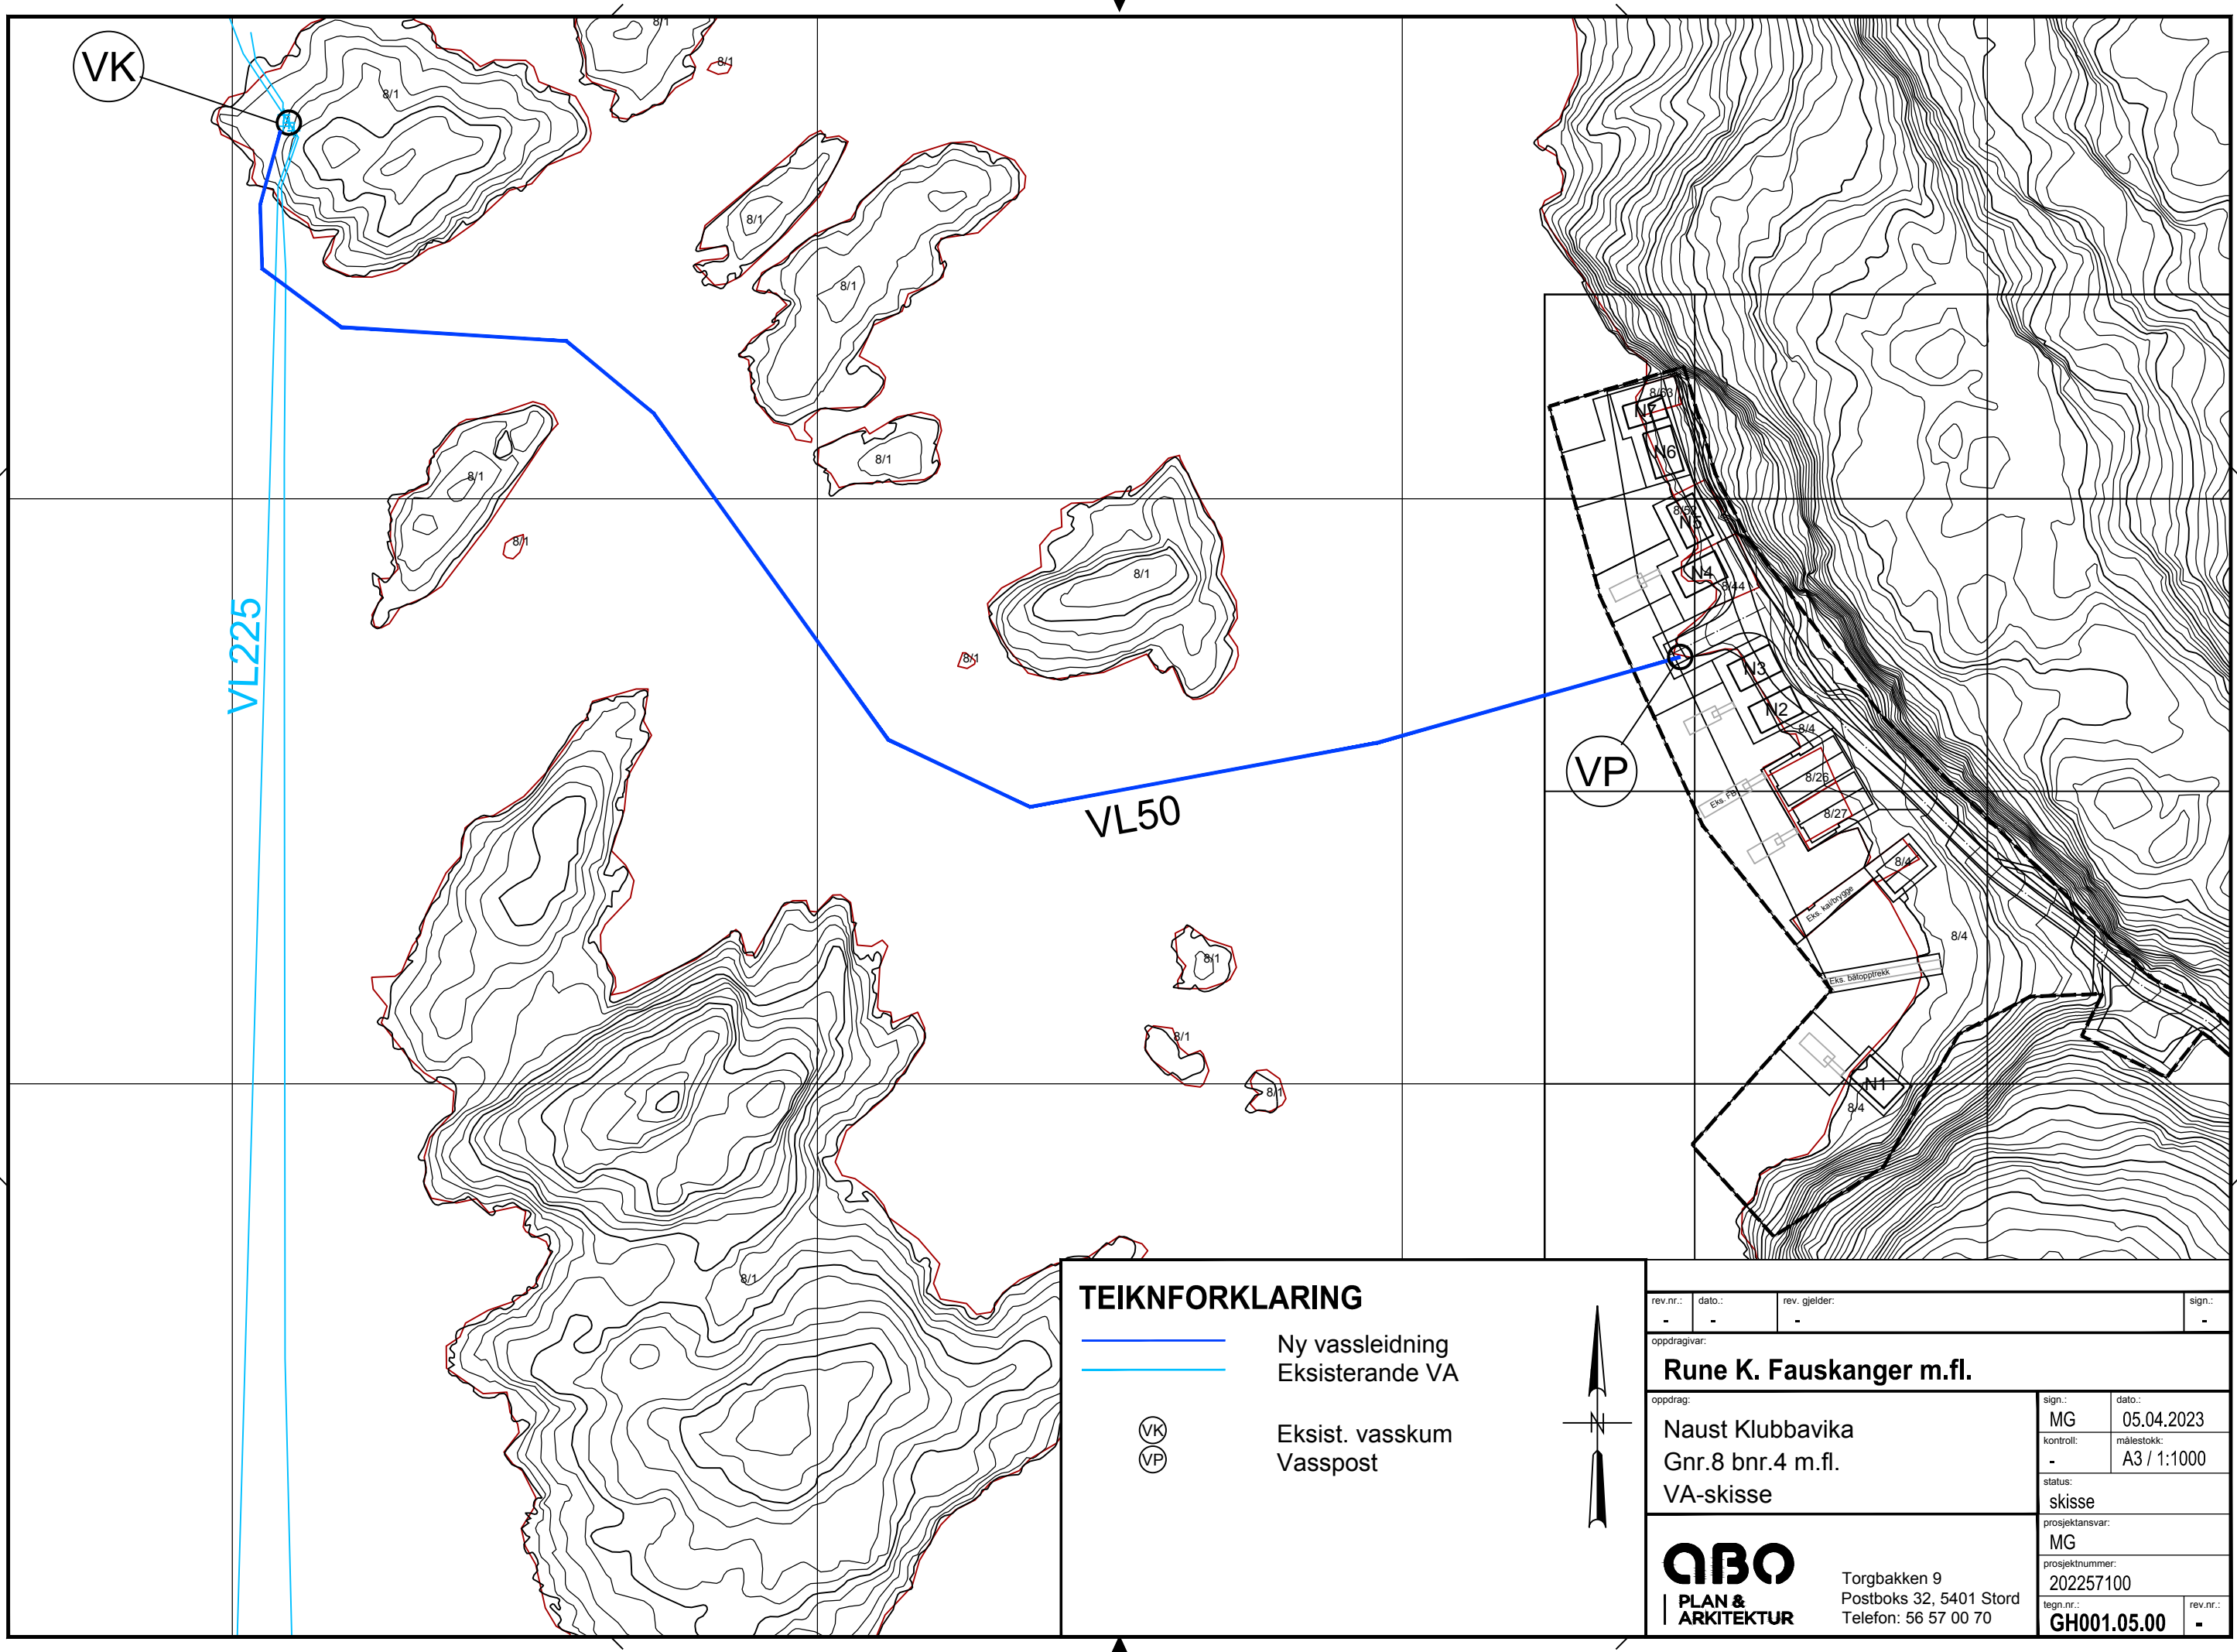

VK


VL225

VL50

VP

TEIKNFORKLARING

- Ny vassleidning
- Eksisterande VA
- VK Eksist. vasskum
- VP Vasspost

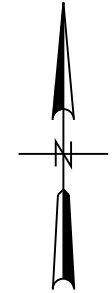

rev.nr.: -	dato.: -	rev. gjelder: -	sign.: -
oppdragsgiver: Rune K. Fauskanger m.fl.			
oppdrag: Naust Klubbavika Gnr.8 bnr.4 m.fl. VA-skisse		sign.: MG	dato.: 05.04.2023
		kontroll: -	målestokk: A3 / 1:1000
		status: skisse	
		prosjektansvar: MG	
		prosjektnummer: 202257100	
		tegn.nr.: GH001.05.00	rev.nr.: -

QBO
PLAN &
ARKITEKTUR

Torgbakken 9
Postboks 32, 5401 Stord
Telefon: 56 57 00 70