


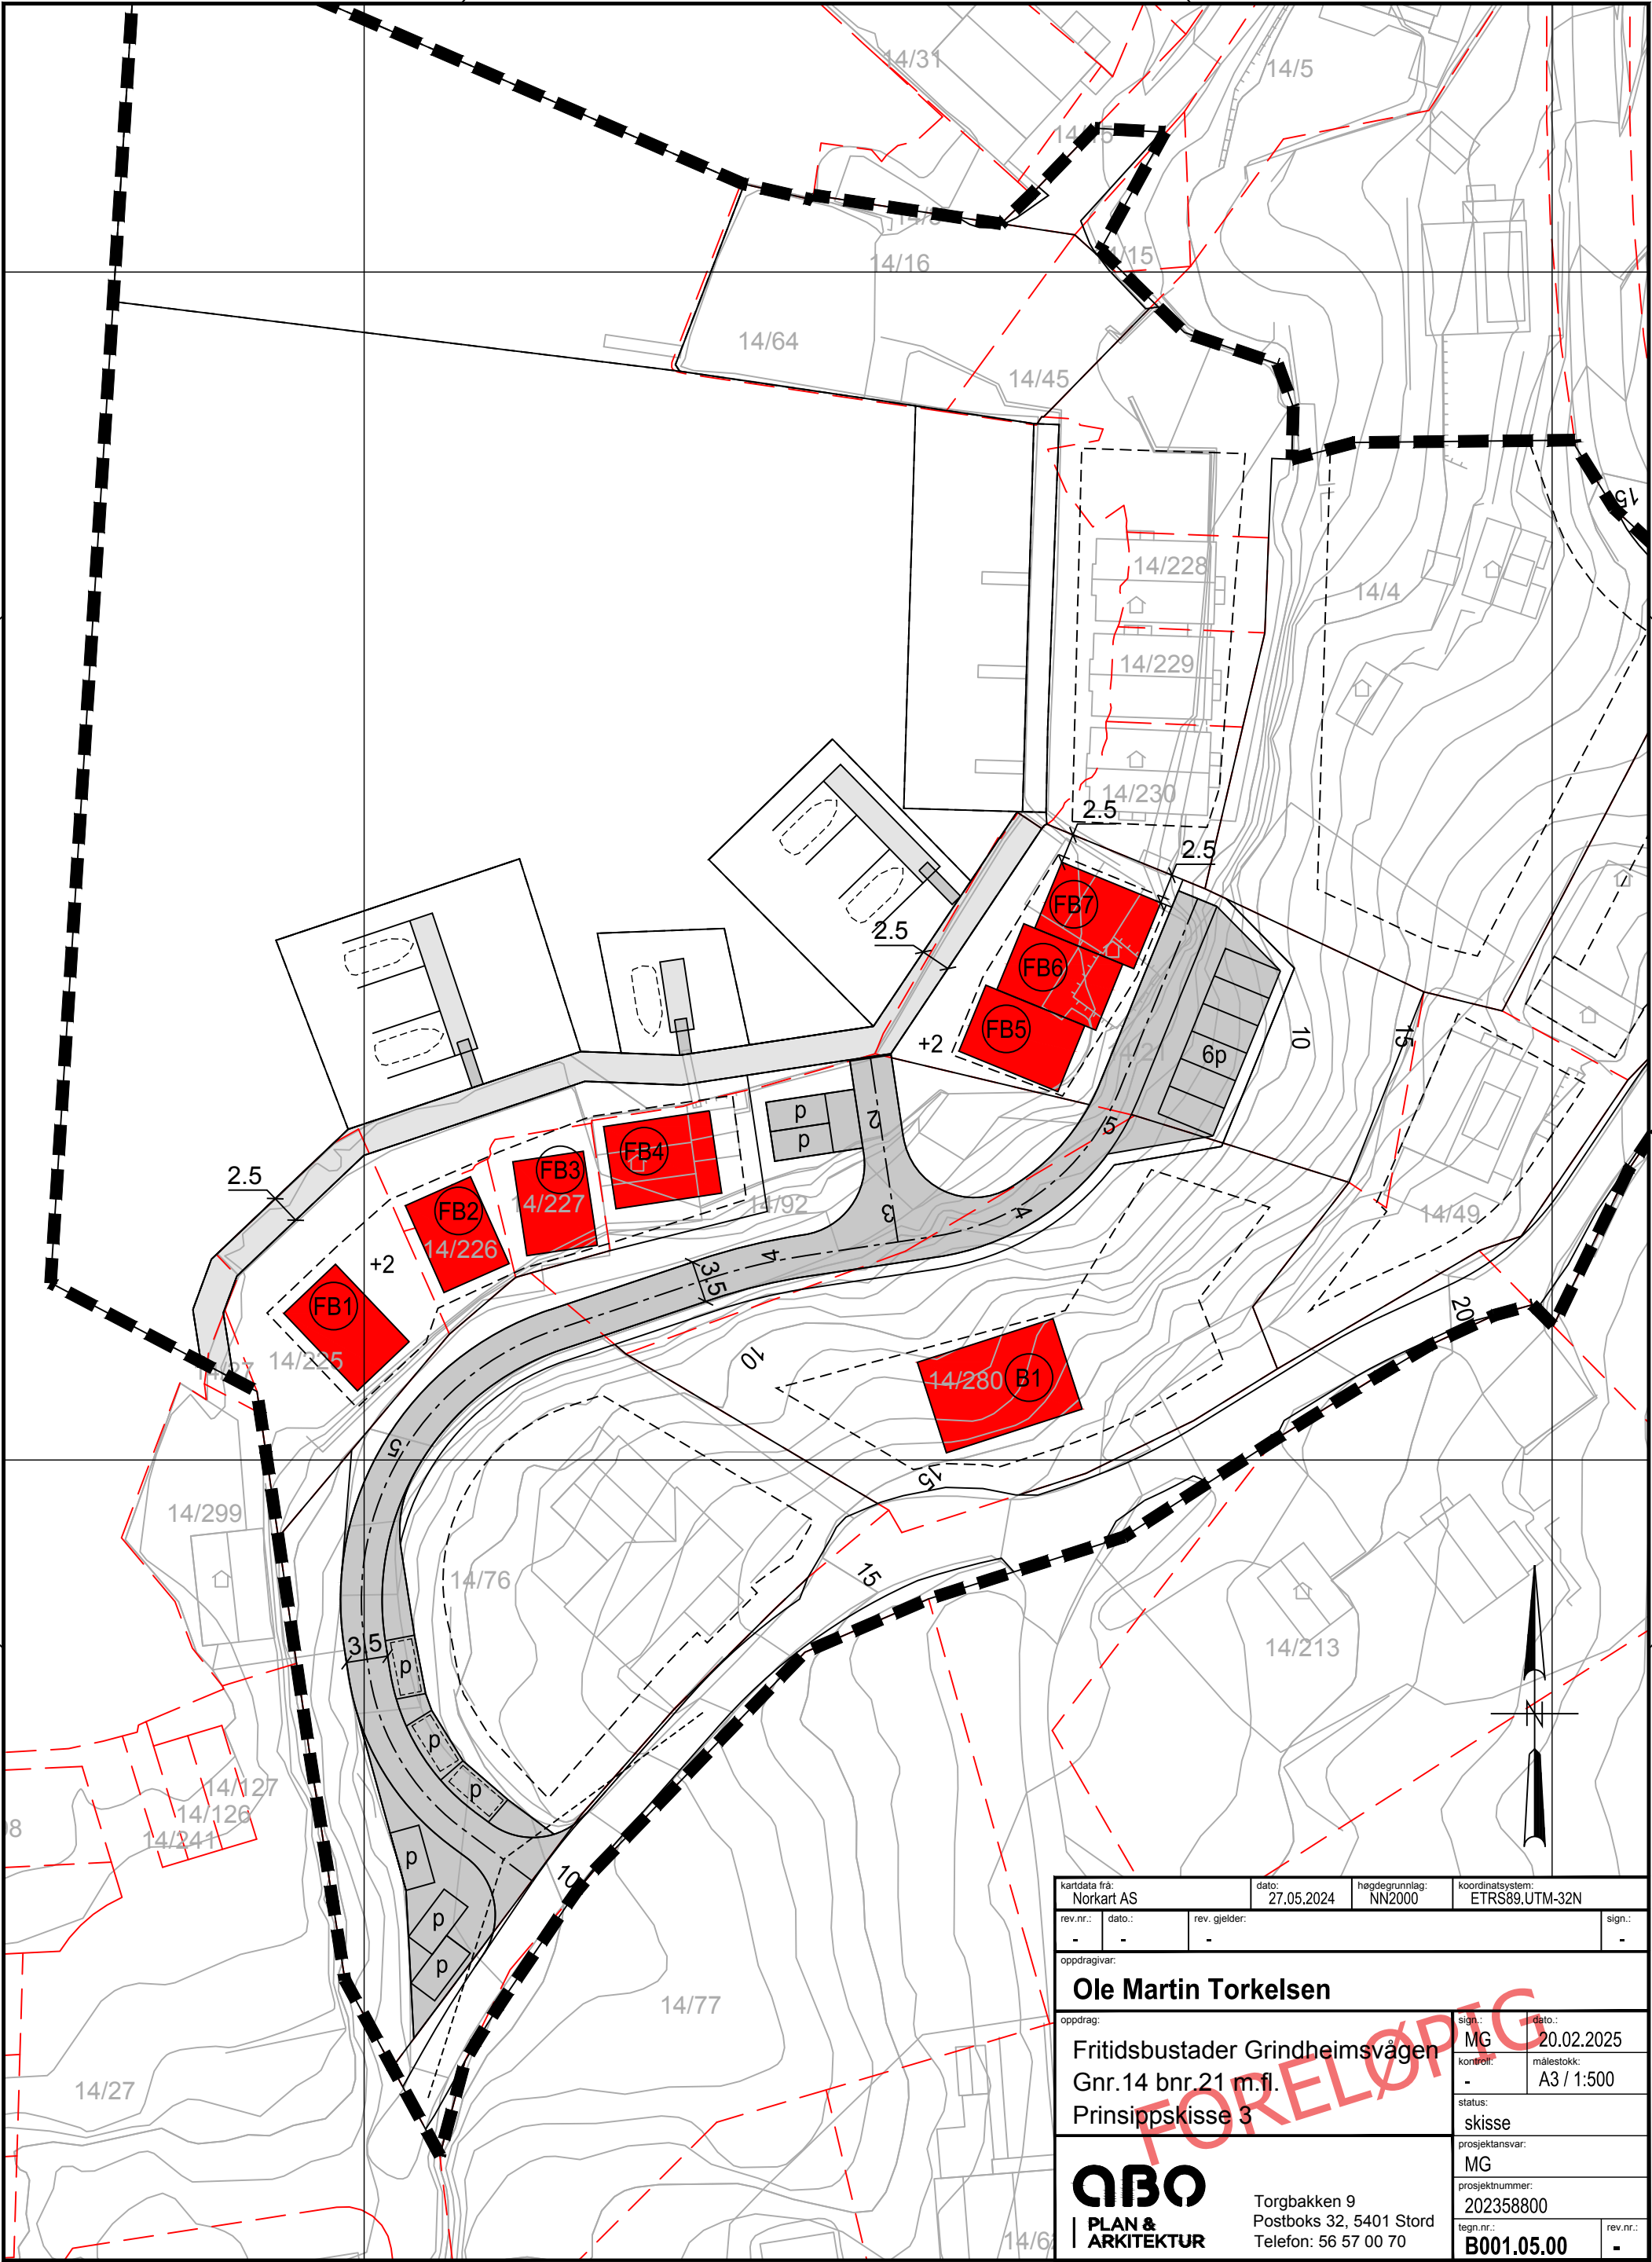

kartdata fra: Norkart AS		dato: 27.05.2024	høgdegrunnlag: NN2000		koordinatsystem: ETRS89.UTM-32N	
rev.nr.: -	dato.: -	rev. gjelder: -	sign.: -			
oppdragivir: Ole Martin Torkelsen						
oppdrag: Fritidsbustader Grindheimsvågen Gnr.14 bnr.21 m.fl. Prinsippskisse 3			sign.: MG	dato.: 20.02.2025		
			kontroll: -	målestokk: A3 / 1:500		
			status: skisse			
 PLAN & ARKITEKTUR			prosjektansvar: MG			
Torgbakken 9 Postboks 32, 5401 Stord Telefon: 56 57 00 70			prosjektnummer: 202358800			
			tegn.nr.: B001.05.00	rev.nr.: -		

QBO
PLAN &
ARKITEKTUR

Torgbakken 9
Postboks 32, 5401 Stord
Telefon: 56 57 00 70